

TIERRA VERDE RANCHETTES



SITE MAP

UNIT 1

page 2 of 2 pages

OFFICIAL RECORD  
COUNTY OF VALENCIA  
NEW MEXICO  
RECORDED

APPROVED:  
BOARD OF COUNTY COMMISSIONERS,  
VALENCIA COUNTY, NEW MEXICO  
CHAIRMAN: [Signature]  
MEMBER: [Signature]  
MEMBER: [Signature]

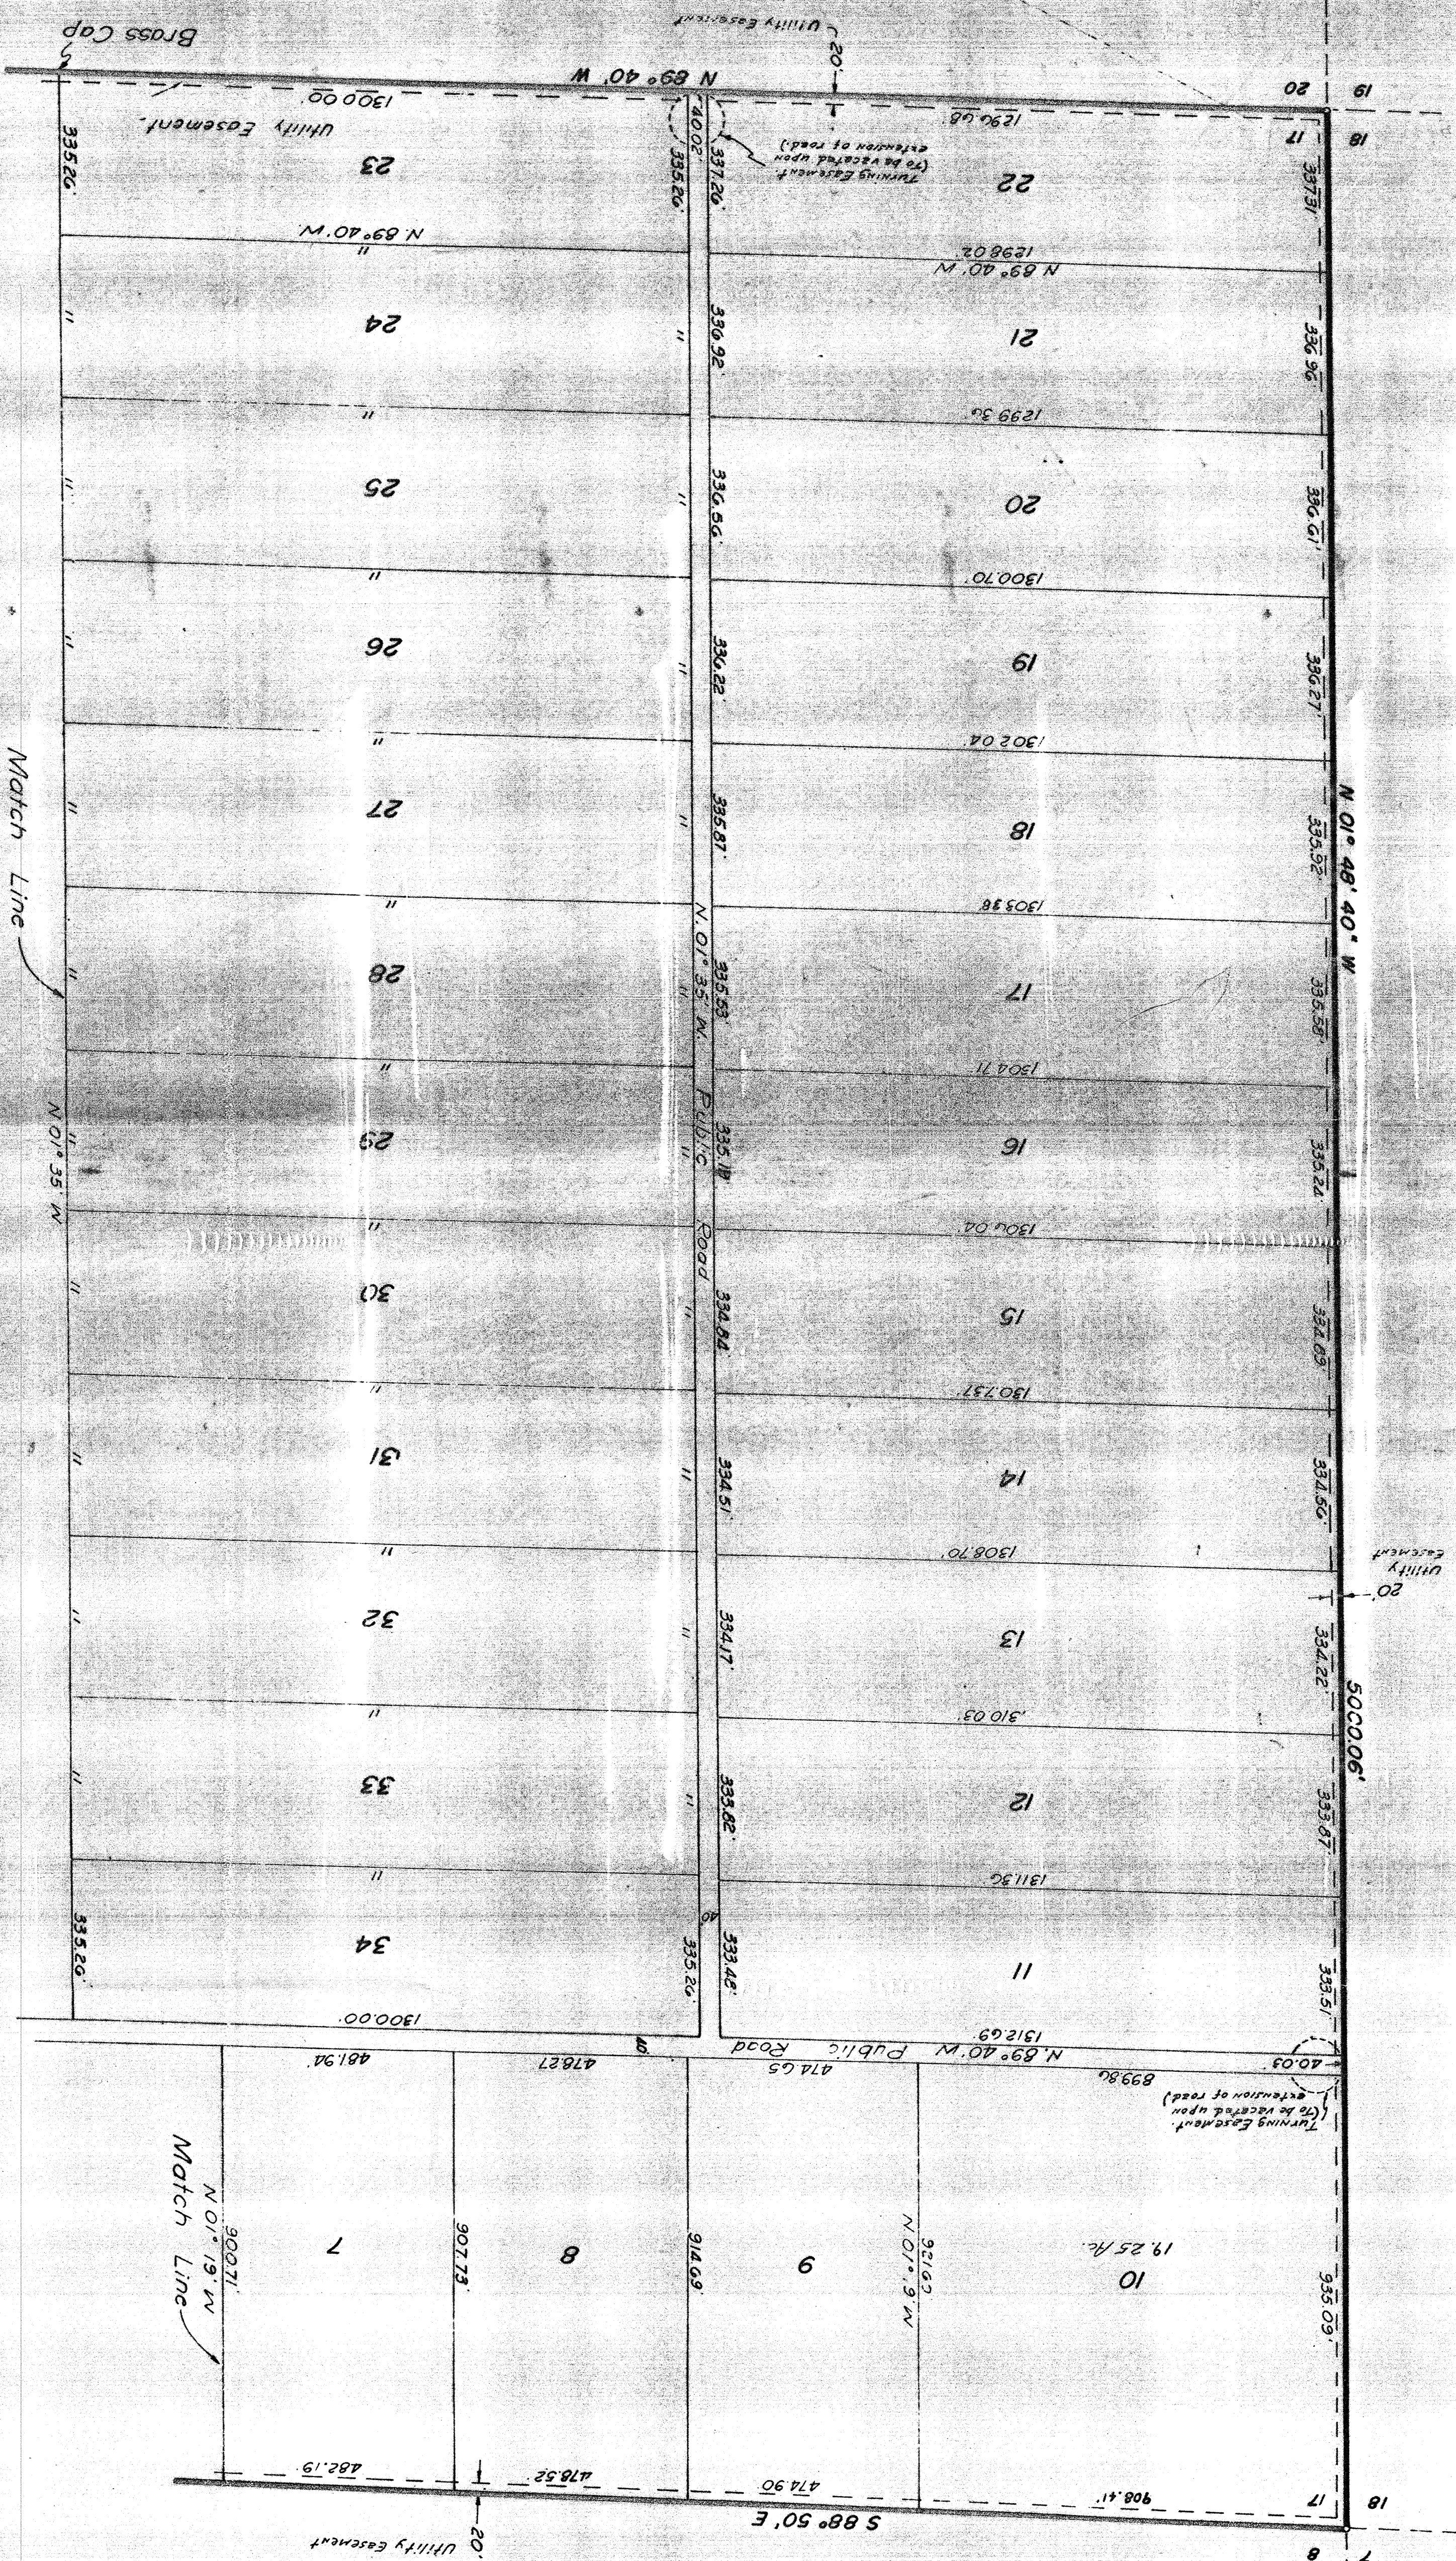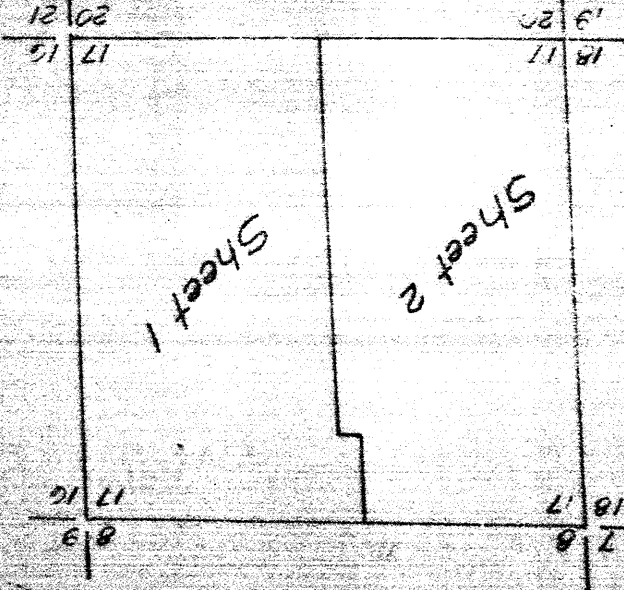

My commission expires \_\_\_\_\_  
on the 7th day of \_\_\_\_\_, 1974, the  
state of New Mexico (SS)  
TERRA VERDE INVESTORS, a New Mexico limited partnership  
by \_\_\_\_\_  
the date of filing of this plat, there are no other public  
utility easements that have become a part of the plat to  
be shown thereon.  
Approved: Public Utility Company for Valencia Retirement Services  
By: \_\_\_\_\_  
March 12, 1974.  
[Signatures]  
The reason for the filing of this plat is to change the subdivision  
name from Unit 1 of Continental Divide Ranchettes, which was recorded  
March 19, 1974, to Unit 1 of Tierra Verde Ranchettes. No other  
alterations or changes were made, to the best of my belief and  
knowledge, as of this 12th day of March, 1974.  
Charles I. Bennetts N.L.S., No. 2917