


6 N., R. 13 W., Principal Meridian, Valencia County, New Mexico, 4106.99 feet distance to the north-west corner of the tract herein described; said corner being a point on the west boundary of said section 9; 

Surveyed, platted and subdivided as shown herein and comprising Unit 3 of the Tierra Verde Ranchettes, Valencia County, New Mexico, together with any public thoroughfares shown herein as with the free consent of and in accordance with the wishes and desires of the undersigned owners and their heirs, assigns and assigns and their heirs, assigns and assigns and including the rights of riparian and access and the right to trim or remove interfering trees.

Tierra Verde Investors, Inc. (Mexico) Limited Partnership  
 by William H. Campbell General Partner  
 of the State of New Mexico  
 COUNTY OF BERNALILLO  
 on this 18th day of Sept., 1972, the foregoing instrument was acknowledged before me, a Notary Public, by William H. Campbell of Tierra Verde Investors, a New Mexico Limited Partnership, on behalf of said partnership, and commission expires April 3, 1973

Notary Public

**UNIT 3**  
**TERRA VERDE RANCHETTES**  
 PORTION OF SEC. 9, T. 6 N., R. 13 W., N.M.P.M.  
 VALENCIA COUNTY, NEW MEXICO

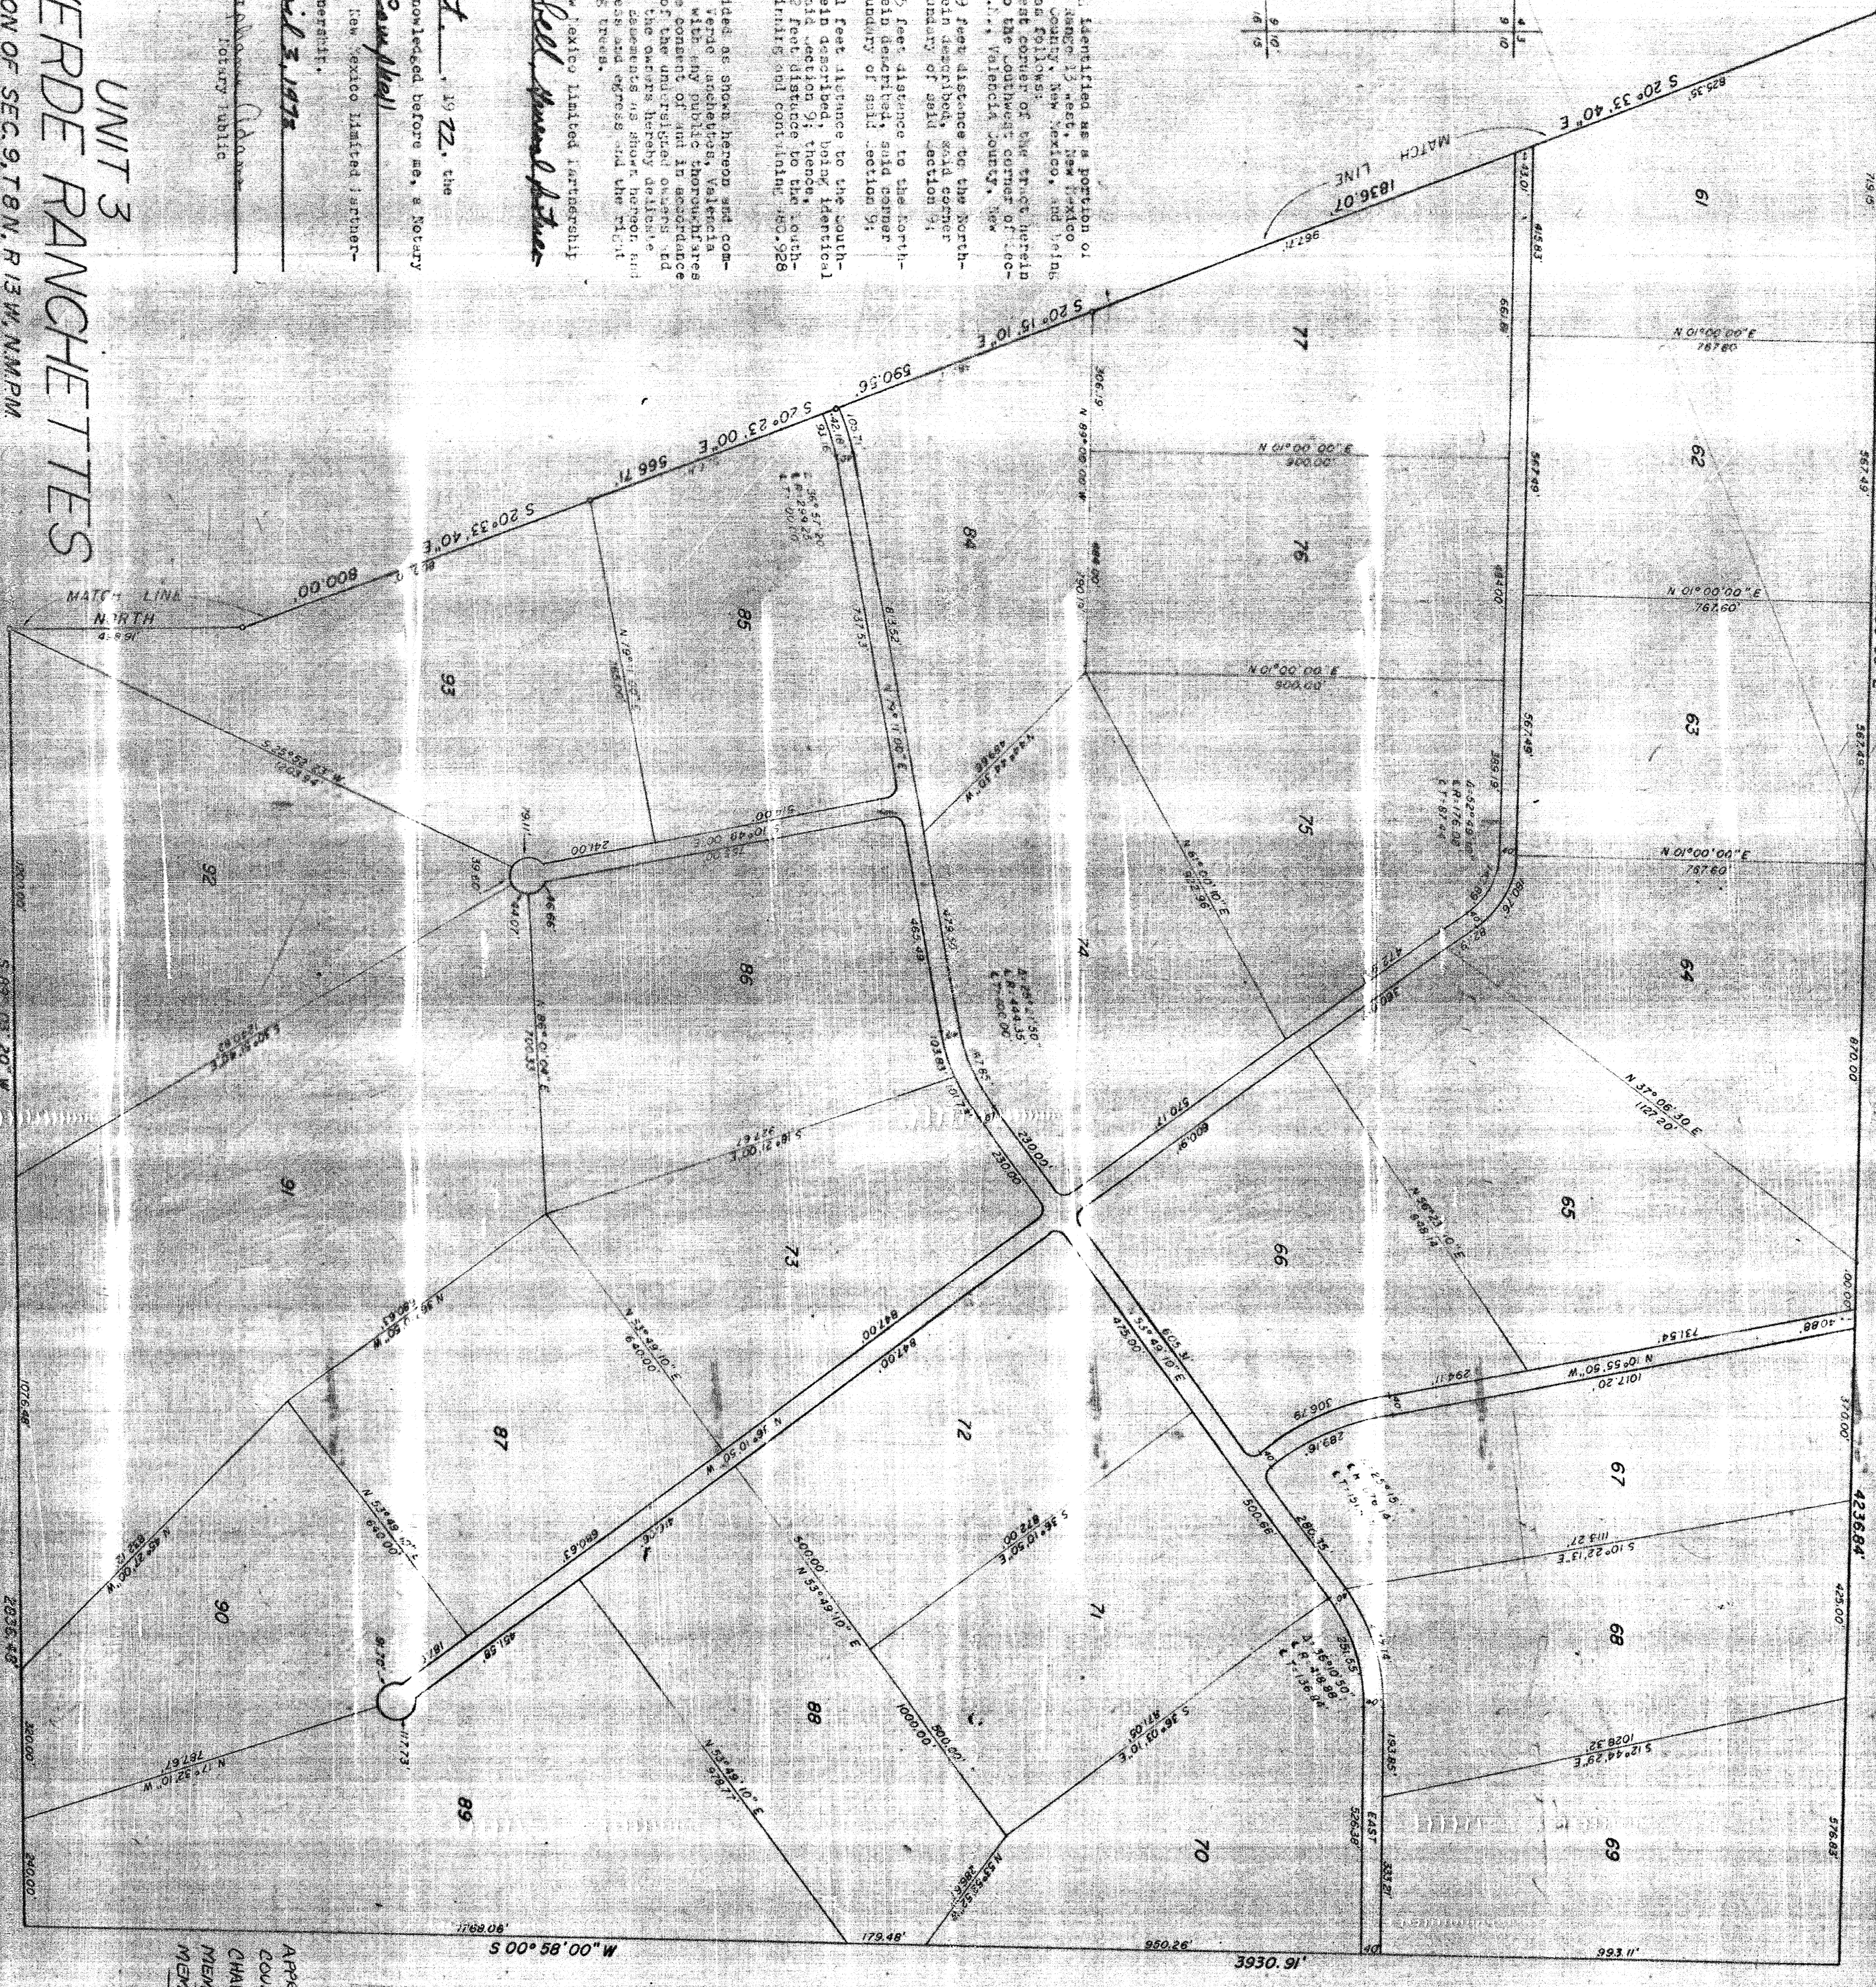

APPROVED  
 COUNTY PLANNING COMMISSION  
 CHAIRMAN: Richard H. Henson  
 Sept. 21, 1972

15279

SHEET 2 OF 2