



SCALE: 1"=200'

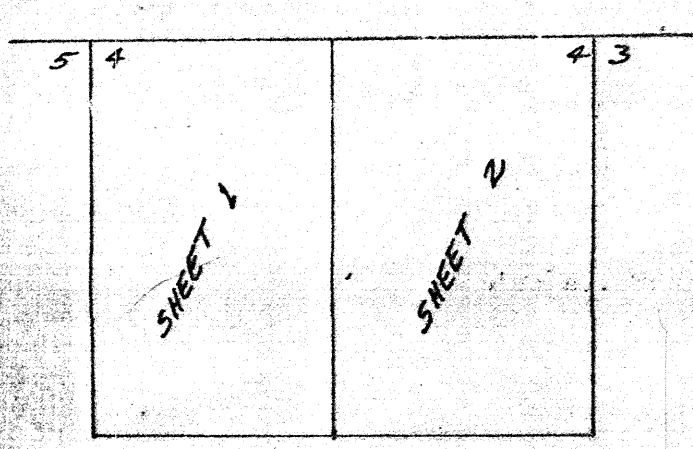

STATE OF NEW MEXICO  
 COUNTY OF CIBOLA  
 CLERK  
 APR 25 2017

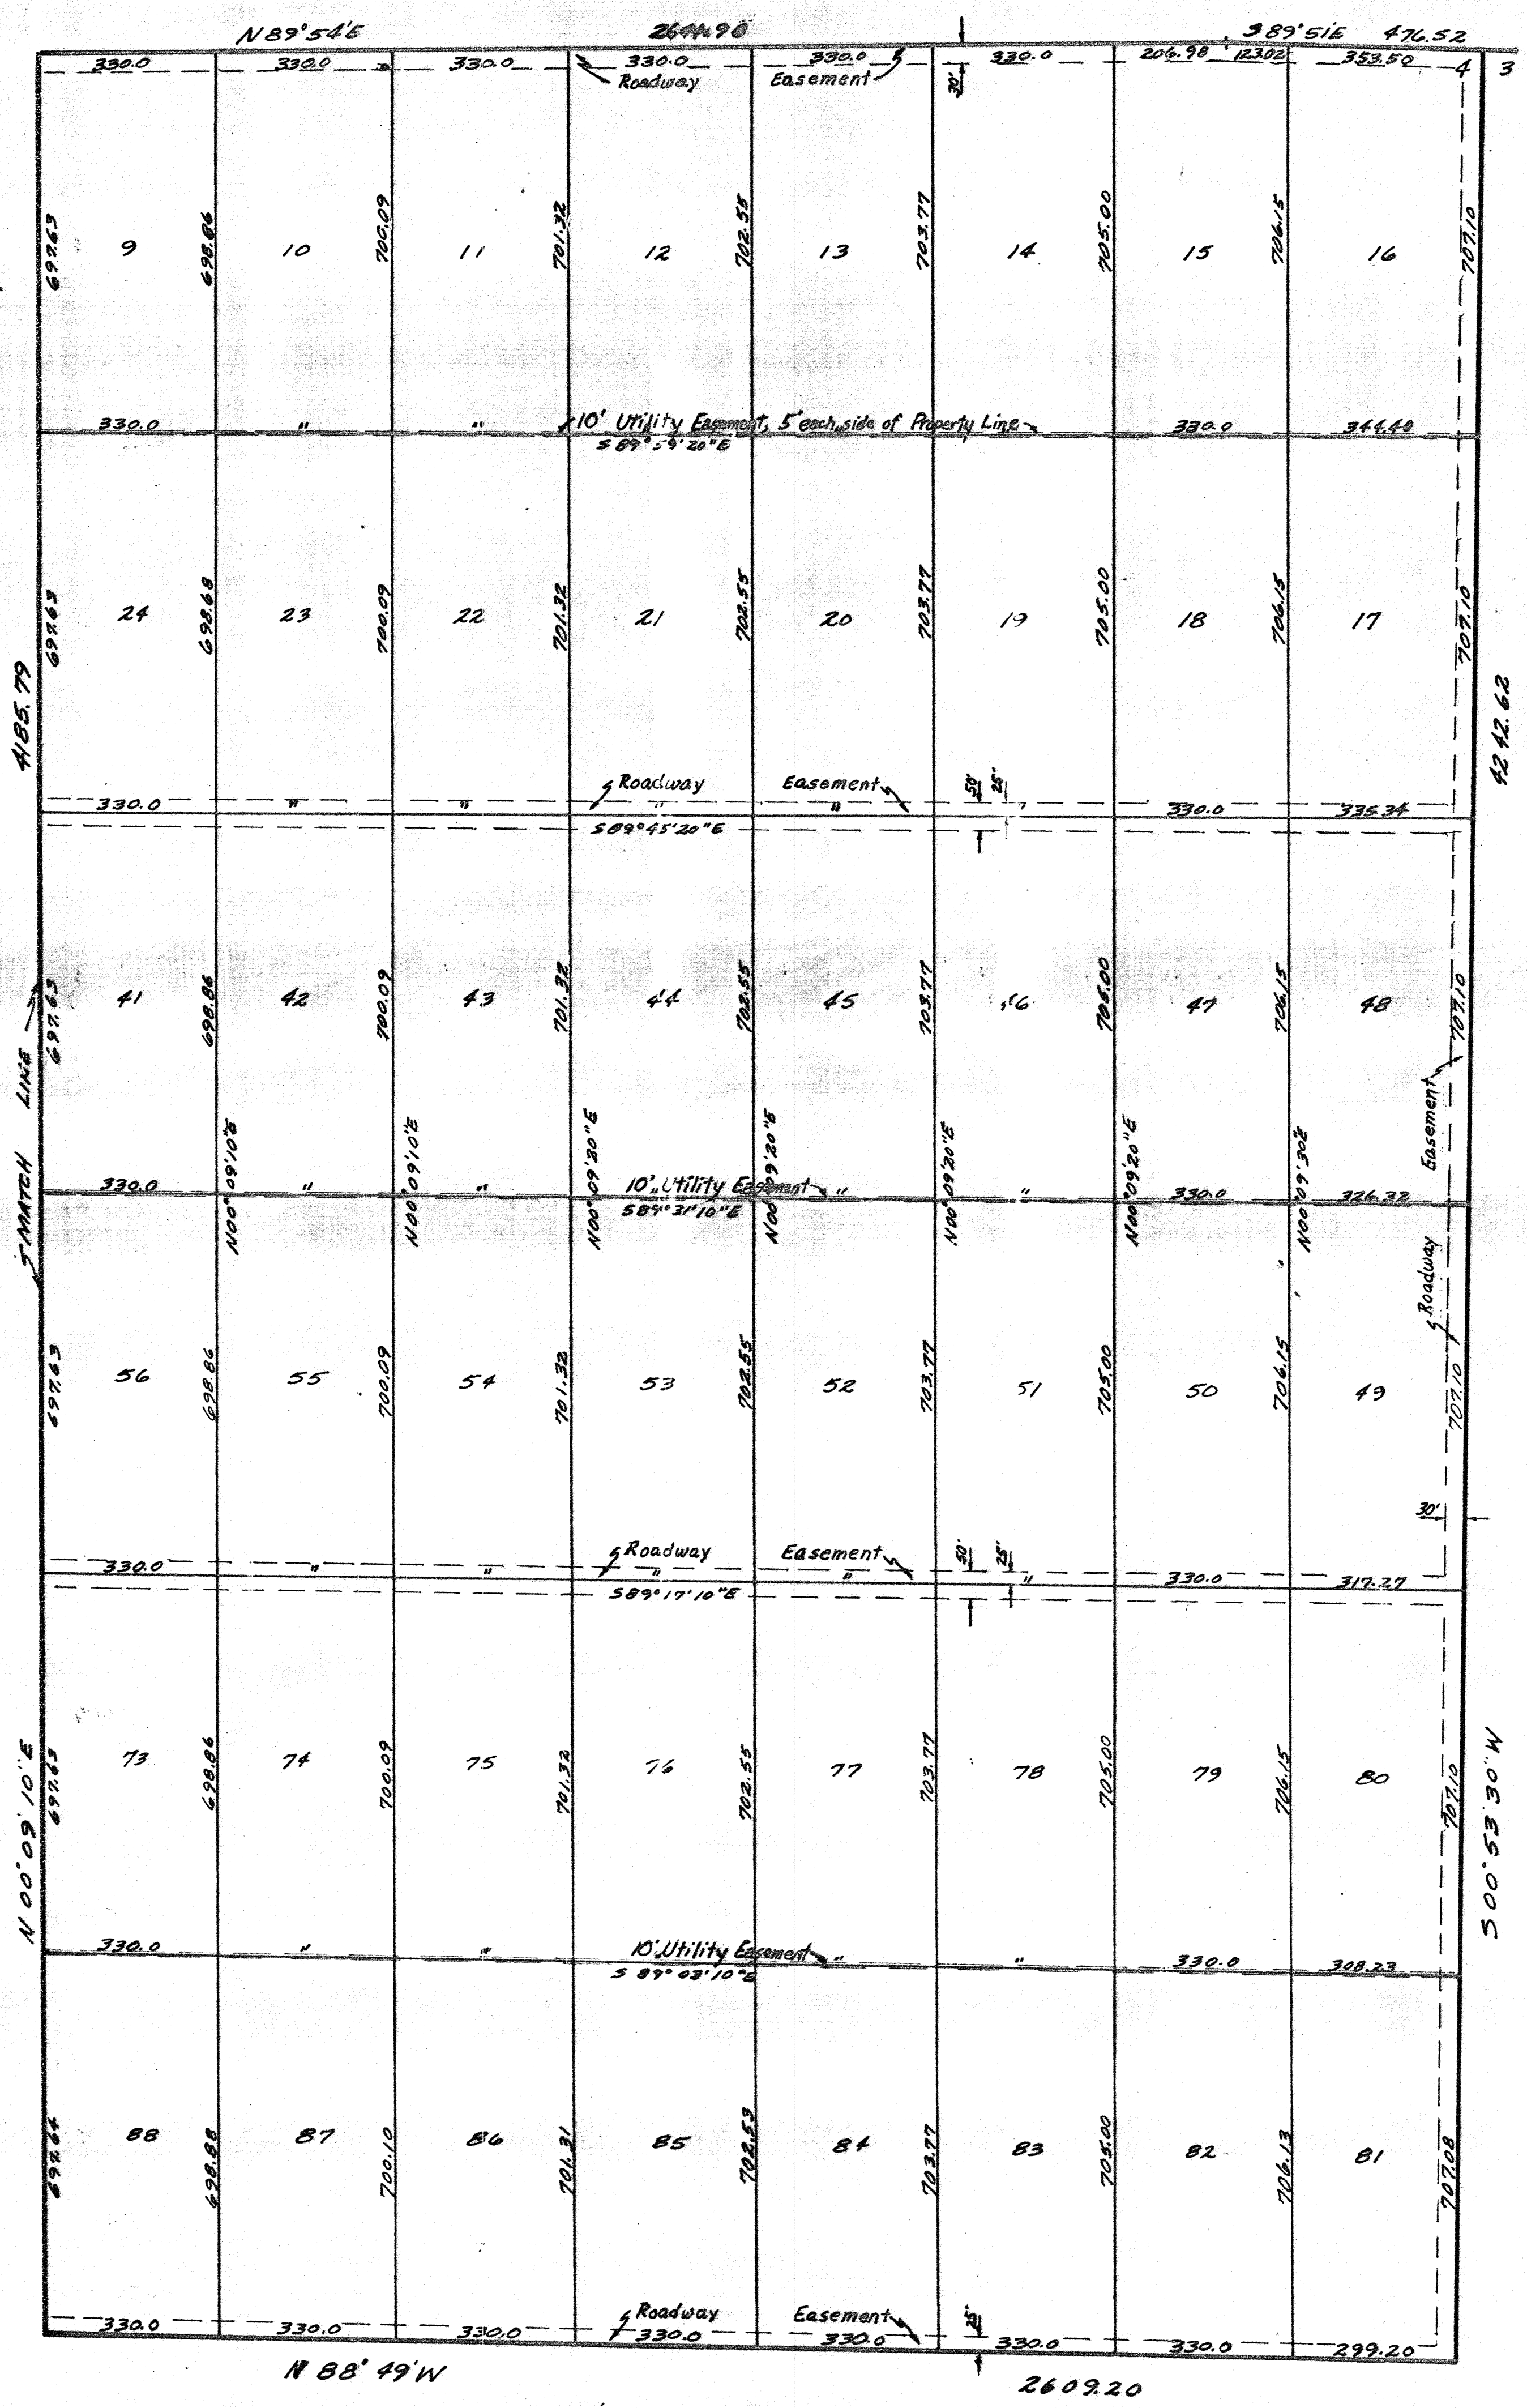

Note: Roadway Easements are also Utility Easements

APPROVED BY:  
 CIBOLA COUNTY COMMISSIONERS  
 DATE: 2/16/17

*John W. Hoover*  
*Kevin Cole*  
*Marsha Michael*

ATTESTED BY: *Jessica Oragon*  
 CIBOLA COUNTY CLERK  
 DATE

PLAT CABINET  
 BOOK 1 PAGE 216

STATE OF NEW MEXICO  
 COUNTY OF CIBOLA  
 This instrument was filed for record on  
 APR 25 2017  
 at 10:00 a.m. Received in Vol. \_\_\_\_\_  
 of records of said County Clerk  
 JESSICA ORAGON, County Clerk  
 DEPT. OF COUNTY CLERK  
 2017

AMENDED PLAT  
 UNIT 5  
 TIERRA VERDE RANCHETTES  
 SEC. 4, T 8 N, R 13 W, N.M.P.M.  
 CIBOLA COUNTY, NEW MEXICO

